


# DÜZENLEME SINIR HARİTASI

İLİ : YALOVA  
İLÇESİ : ÇINARCIK  
KÖY/MAH.: TEŞVİKİYE  
PAFTA : G22-D-12-A-2-C  
ADA/PARSEL : 253/3,4,5,6,11,12,13



1/1000

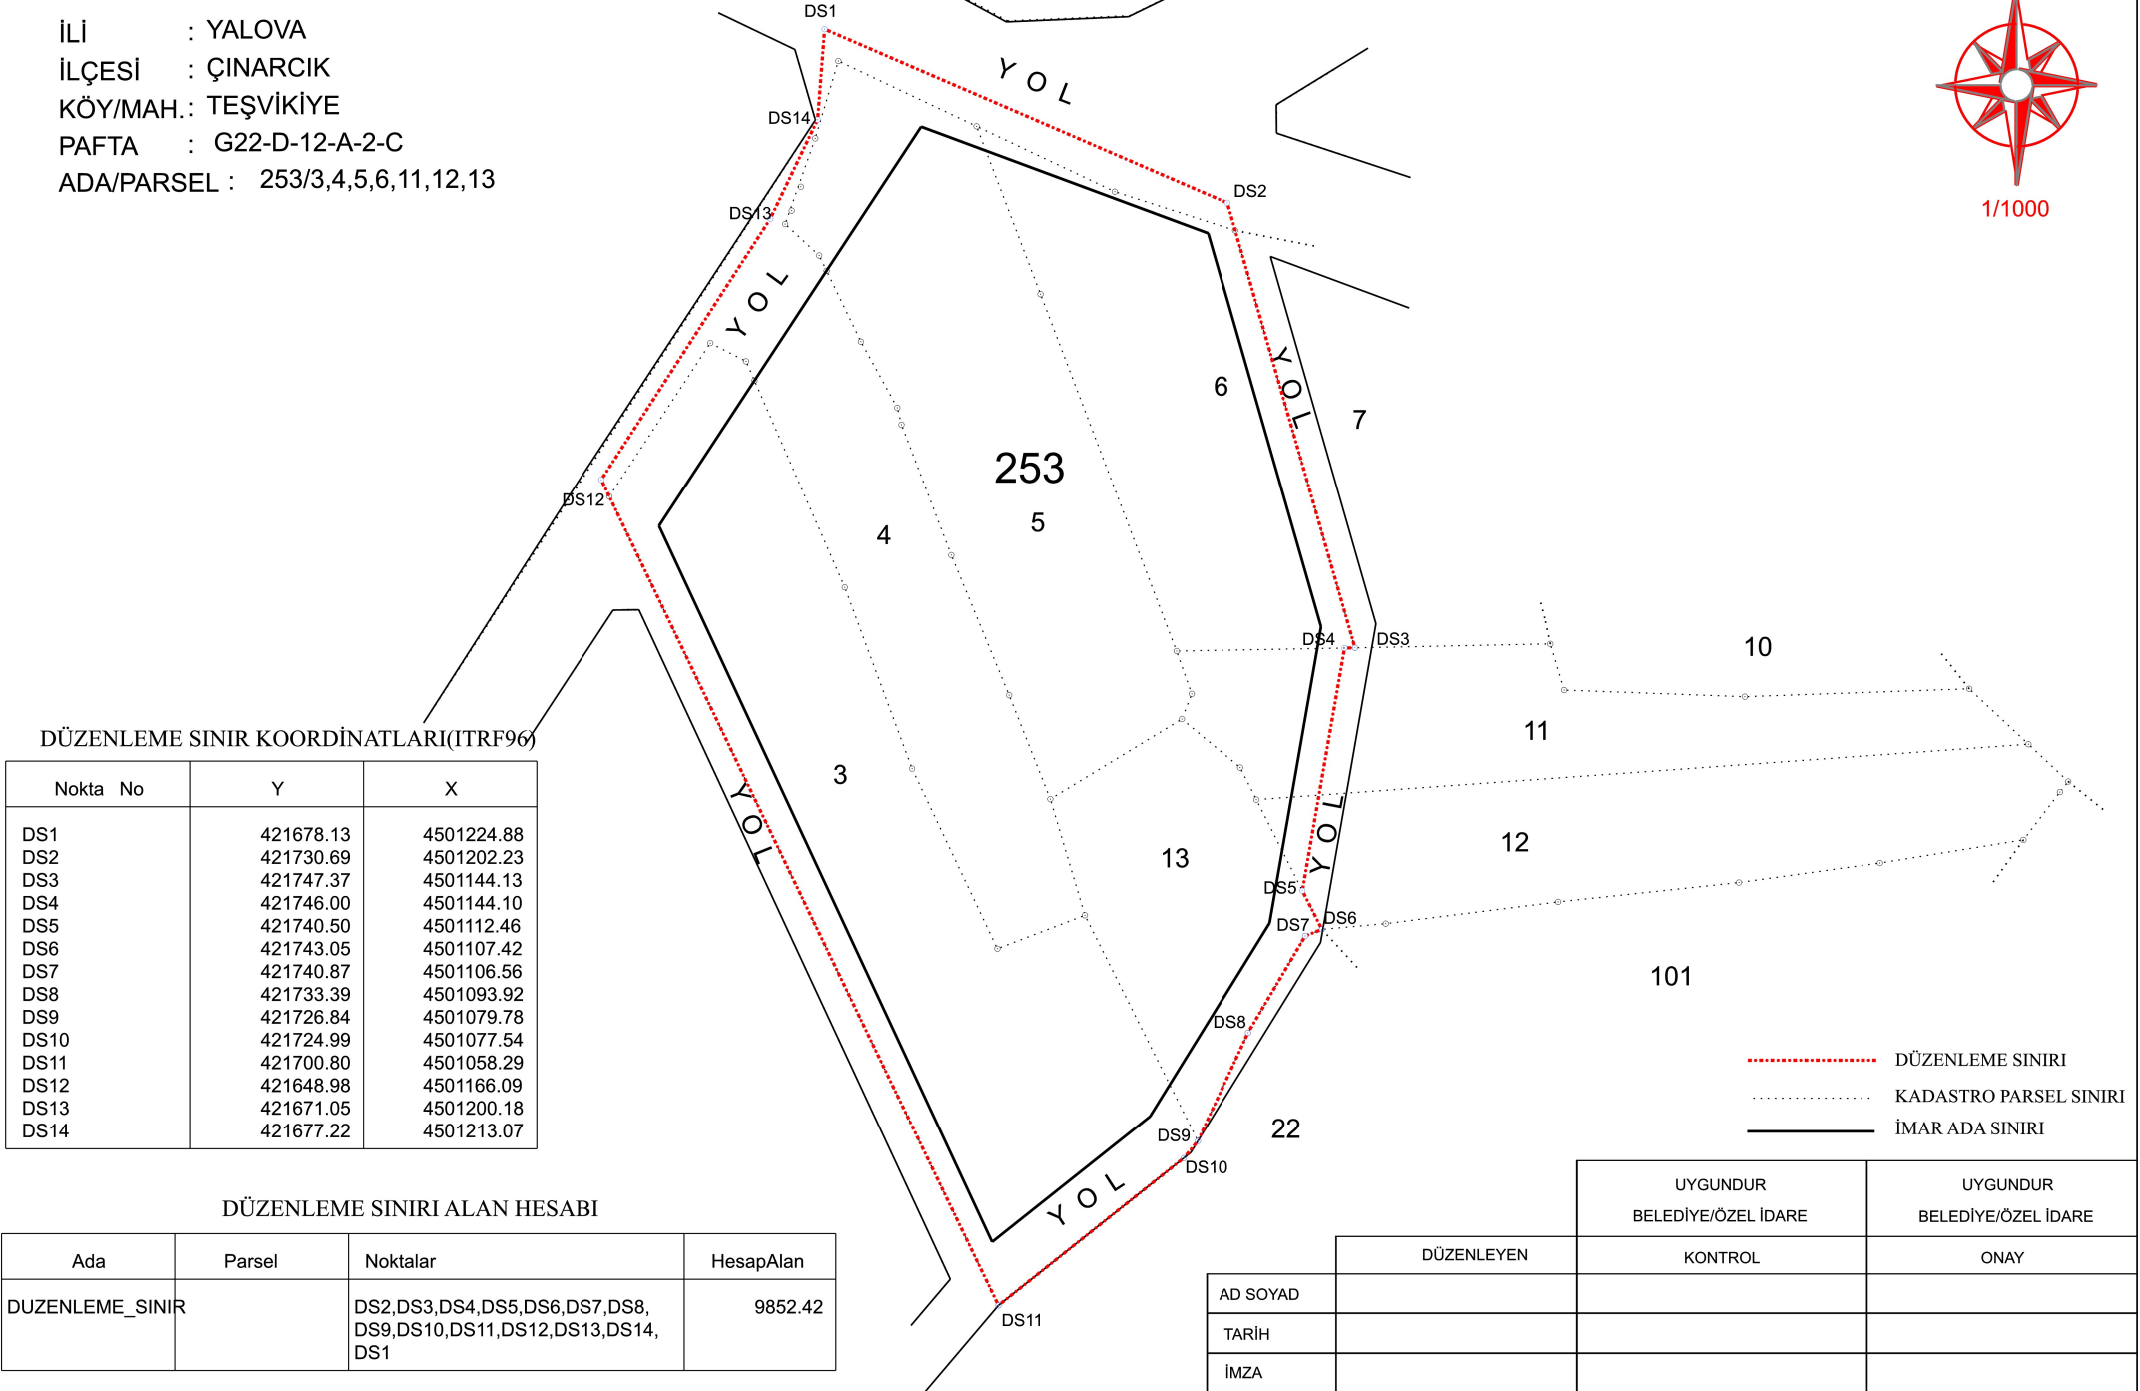

## DÜZENLEME SINIR KOORDİNATLARI(ITRF96)

Nokta No	Y	X
DS1	421678.13	4501224.88
DS2	421730.69	4501202.23
DS3	421747.37	4501144.13
DS4	421746.00	4501144.10
DS5	421740.50	4501112.46
DS6	421743.05	4501107.42
DS7	421740.87	4501106.56
DS8	421733.39	4501093.92
DS9	421726.84	4501079.78
DS10	421724.99	4501077.54
DS11	421700.80	4501058.29
DS12	421648.98	4501166.09
DS13	421671.05	4501200.18
DS14	421677.22	4501213.07

## DÜZENLEME SINIRI ALAN HESABI

Ada	Parsel	Noktalar	HesapAlan
DUZENLEME_SINIR		DS2,DS3,DS4,DS5,DS6,DS7,DS8,DS9,DS10,DS11,DS12,DS13,DS14,DS1	9852.42

----- DÜZENLEME SINIRI  
..... KADASTRO PARSEL SINIRI  
———— İMAR ADA SINIRI

AD SOYAD	DÜZENLEYEN	UYGUNDUR	UYGUNDUR
		BELEDİYE/ÖZEL İDARE	BELEDİYE/ÖZEL İDARE
TARİH	KONTROL	ONAY	
İMZA			